


SCALE: 1"=300'

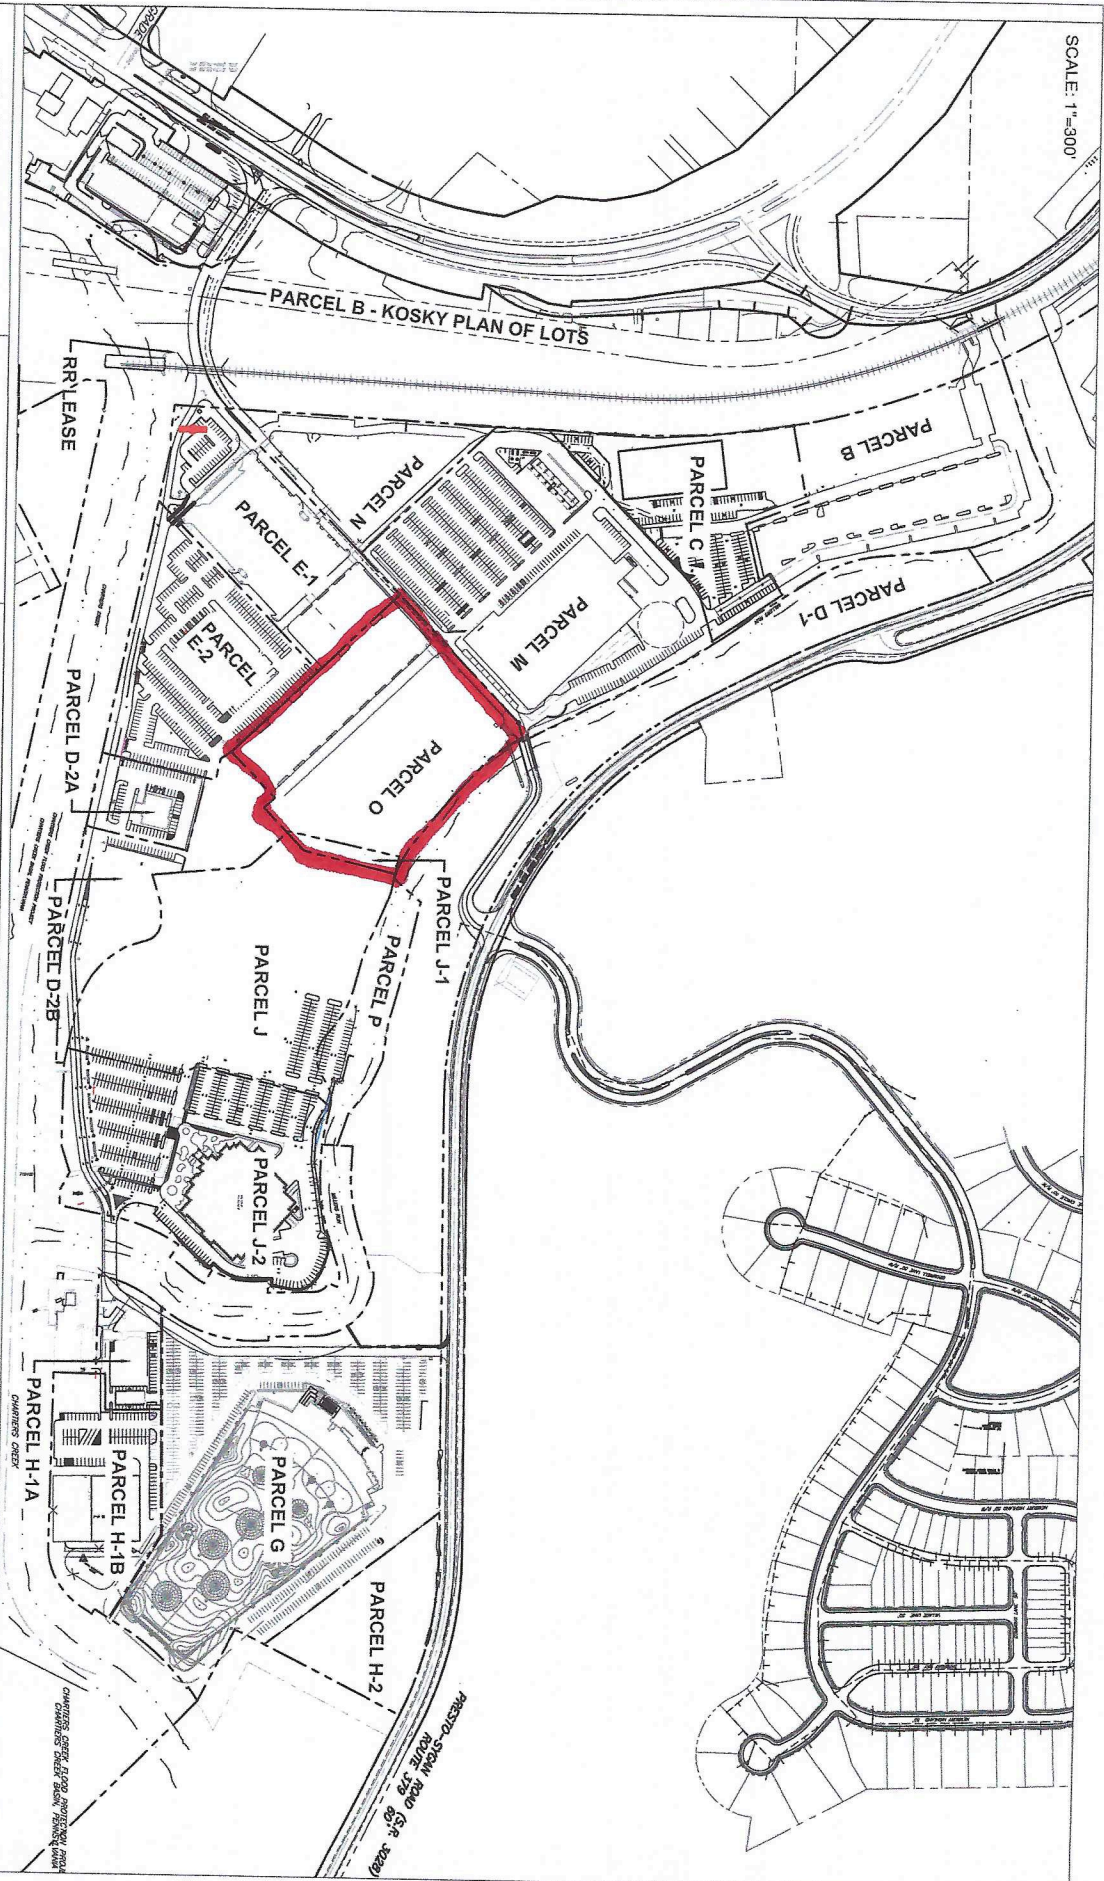

OVERALL SITE PLAN

EXHIBIT A-2

PREPARED BY:



KU Resources, Inc.
22 South Linden Street
Duquesne, PA 15110
412.469.9334
412.469.9336 fax
www.kuresources.com

PROJECT:

NEWBURY MARKET
SOUTH FAYETTE TOWNSHIP
ALLEGHENY COUNTY, PA

SHEET NO.

EX. A-2

09/08/2025